


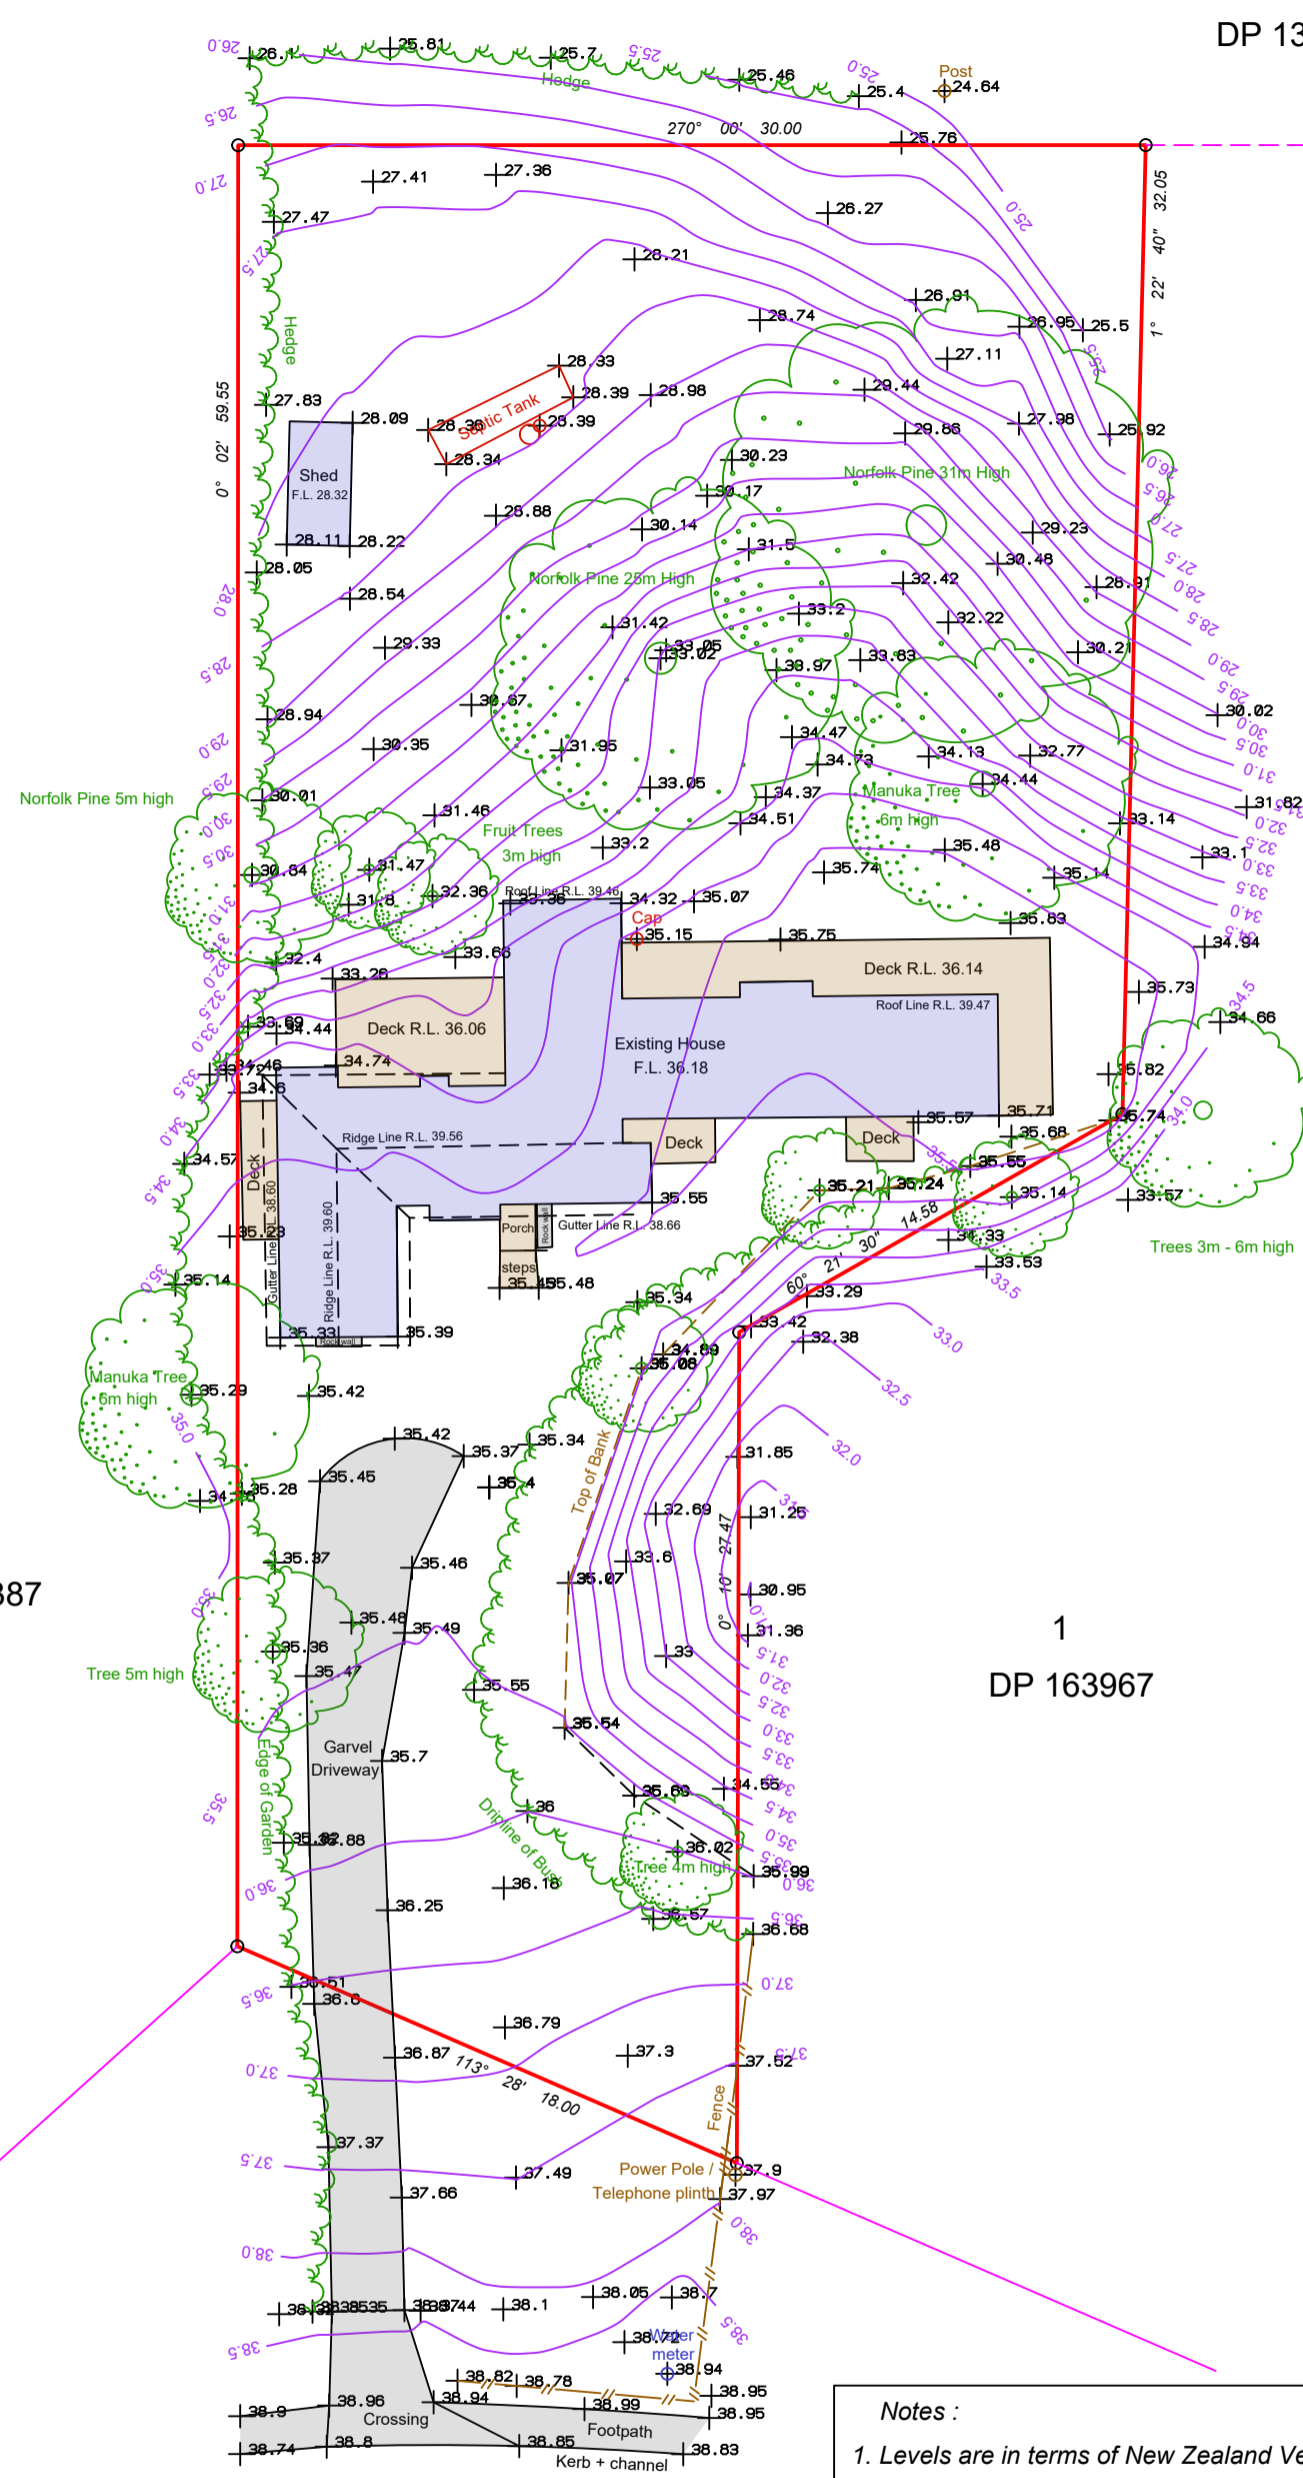

1
DP 193387

1
DP 163967



LEGAL DESCRIPTION
LOT 1 DP 95488
C.T. NA51C/550
AREA : 1509m²

MOTUTARA ROAD

Notes :
1. Levels are in terms of New Zealand Vertical Datum 2016
Adjust + 0.30 to Auckland Vertical Datum 1946
Datum : OIT | DP 95488 R.L. 36.20
2. Co-ordinates are in terms of Mount Eden Circuit 2000
Datum : OIT | DP 95488 Co-ordinates : 806068.643mN 370524.470mE

TOPOGRAPHICAL SURVEY OF 323 MOTUTARA ROAD, MURIWAI BEACH

Surveyed by : Dean Heazlewood Registered Surveyor Date : April 2021 Scale : 1:250@A3 Ref : 5380

Mobile : 0211513084 E-mail : dean.heazlewood@gmail.com Web : heazlewoodsurveyors.co.nz